




FIRST FLOOR

1 : 100

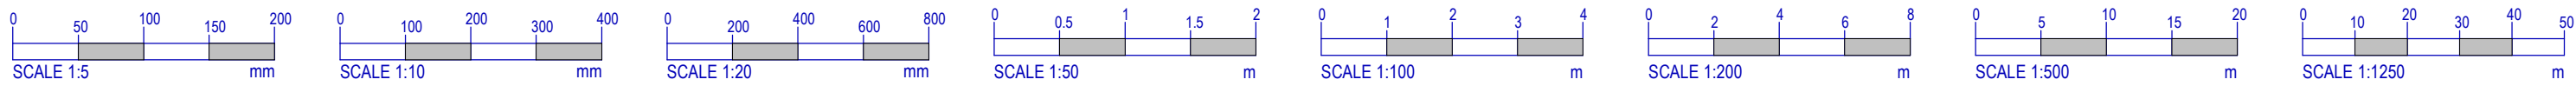

REV.	DATE:	DESCRIPTION:	DR	CHK
OTHER THAN FOR THE PURPOSES OF PLANNING, DO NOT SCALE THESE DRAWINGS. USE WRITTEN DIMENSIONS ONLY. ALL DIMENSIONS TO BE CHECKED ON SITE PRIOR TO COMMENCEMENT OF WORK. THIS DRAWING IS THE COPYRIGHT OF SIMPSON HILDER ASSOCIATES LIMITED AND MAY NOT BE REPRODUCED, COPIED OR ALTERED IN ANY WAY WITHOUT WRITTEN AUTHORITY				
 SIMPSON HILDER ASSOCIATES LIMITED 67a High Street Lyndhurst Hampshire SO43 7BE T: 023 80 283798 F: 023 80 283688 E: sha@simpsonhilder.co.uk www.simpsonhilder.co.uk				
FIRST FLOOR PLAN				
DRAWING STATUS: PRELIMINARY				
MERTON VISION SITE THE GUARDIAN CENTRE 67 CLARENDON ROAD COLLIERS WOOD SW19 2DX				
DATE: MARCH 20		DRAWN BY: TW		
SCALE @ A1: 1 : 100		CHECKED: MR	DATE CHECKED: MAR 20	
JOB NO: 7831		DRAWING NO: SK022	REVISION:	